


# OPTION #1

NOT RECOMMENDED DUE TO THE BALLS GOING INTO THE PARKING LOT

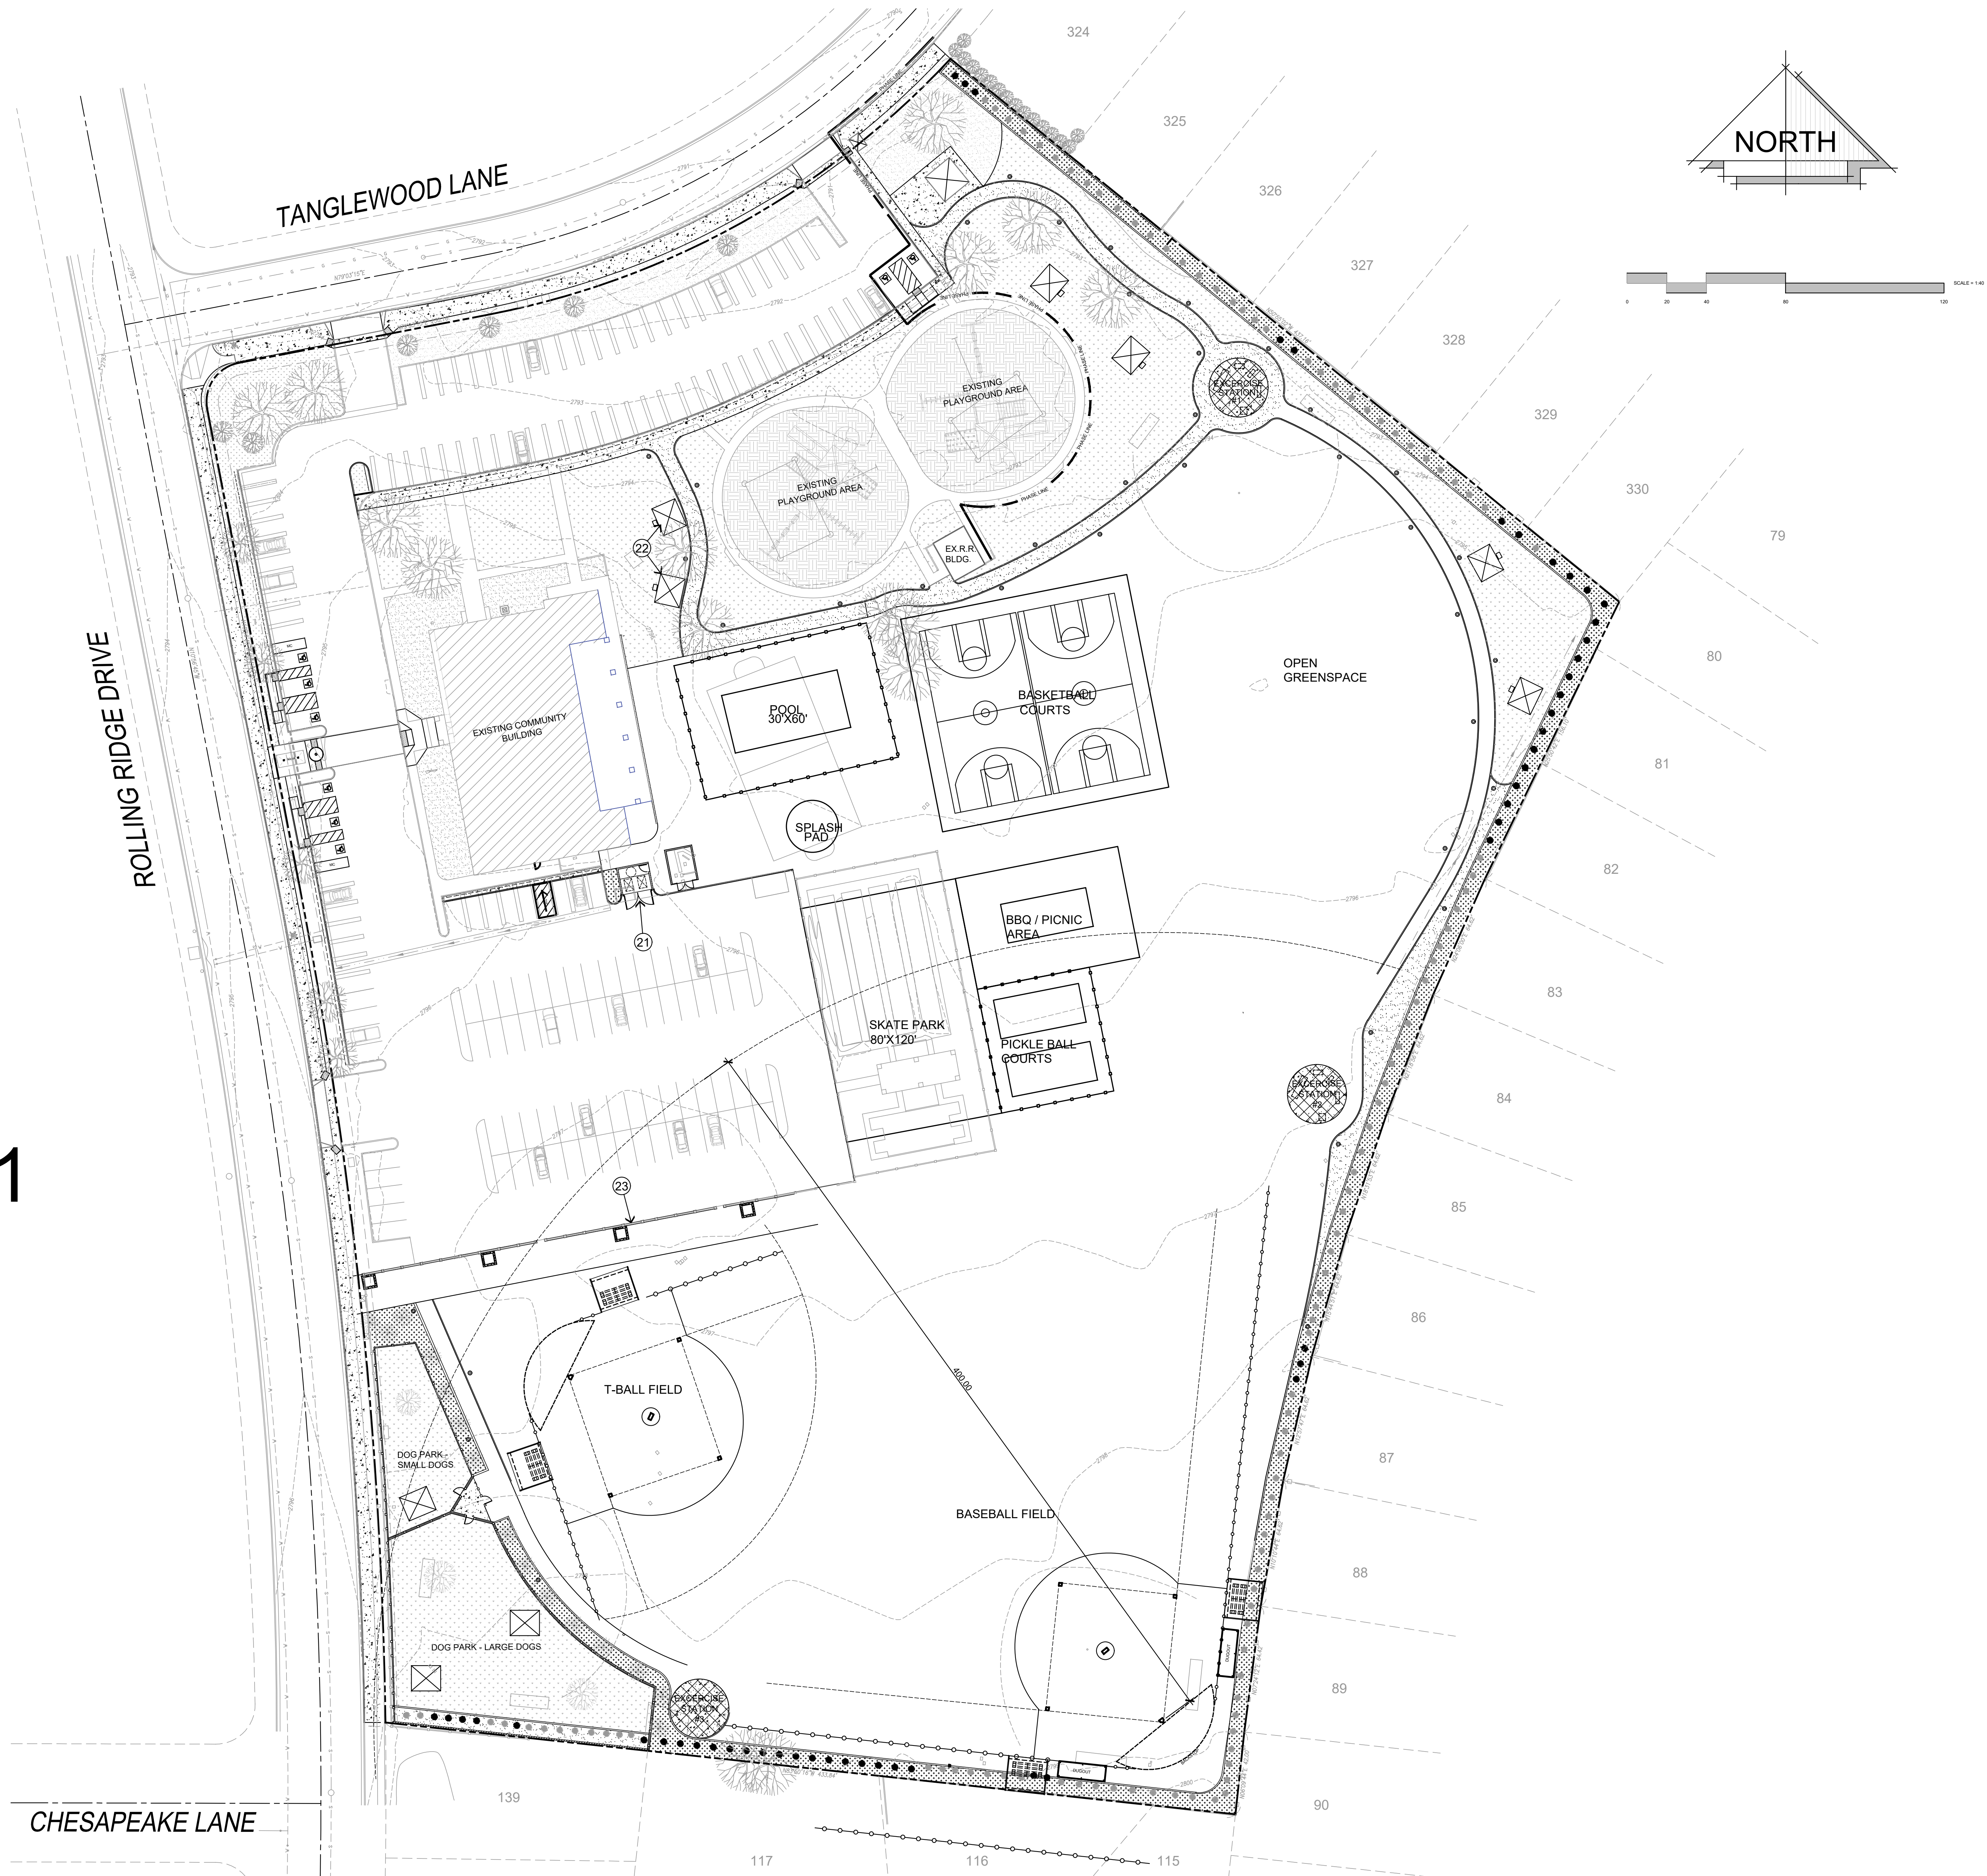

**STEENO**  
 DESIGN STUDIO INC.  
 ARCHITECTURE DESIGN PLANNING  
 11774 HESPERIA ROAD, SUITE B, HESPERIA, CA 92345  
 PHONE (760) 244-5000 • FAX (760) 244-1948  
 WWW.STEENODS.COM

DATE FINISHED  
 AUGUST 2022

REVISIONS

THESE PLANS SHALL COMPLY WITH THE 2019 CALIFORNIA BUILDING CODE WHICH ADOPTS THE 2019 CBC, 2019 CEC, 2019 CFC AND THE 2019 ENERGY STANDARDS

THESE DOCUMENTS AND THE DESIGN AND IDEAS INCORPORATED HEREIN, AS AN INSTRUMENT OF A PROFESSIONAL SERVICE, ARE THE SOLE PROPERTY OF STEENO DESIGN STUDIO INC. ANY USE, IN WHOLE OR IN PART FOR WHICH THEY WERE NOT PROVIDED SHALL BE UNLAWFUL

PROJECT: MEADOWLARK PARK RENOVATIONS  
 SPRING VALLEY LAKE

11774 HESPERIA ROAD, SUITE B, HESPERIA, CA 92345  
 PHONE (760) 244-5000 • FAX (760) 244-1948  
 WWW.STEENODS.COM

JOB NO.  
 C16-127

SHEET NAME  
 OVERALL SITE PLAN

PAGE  
 A-0